

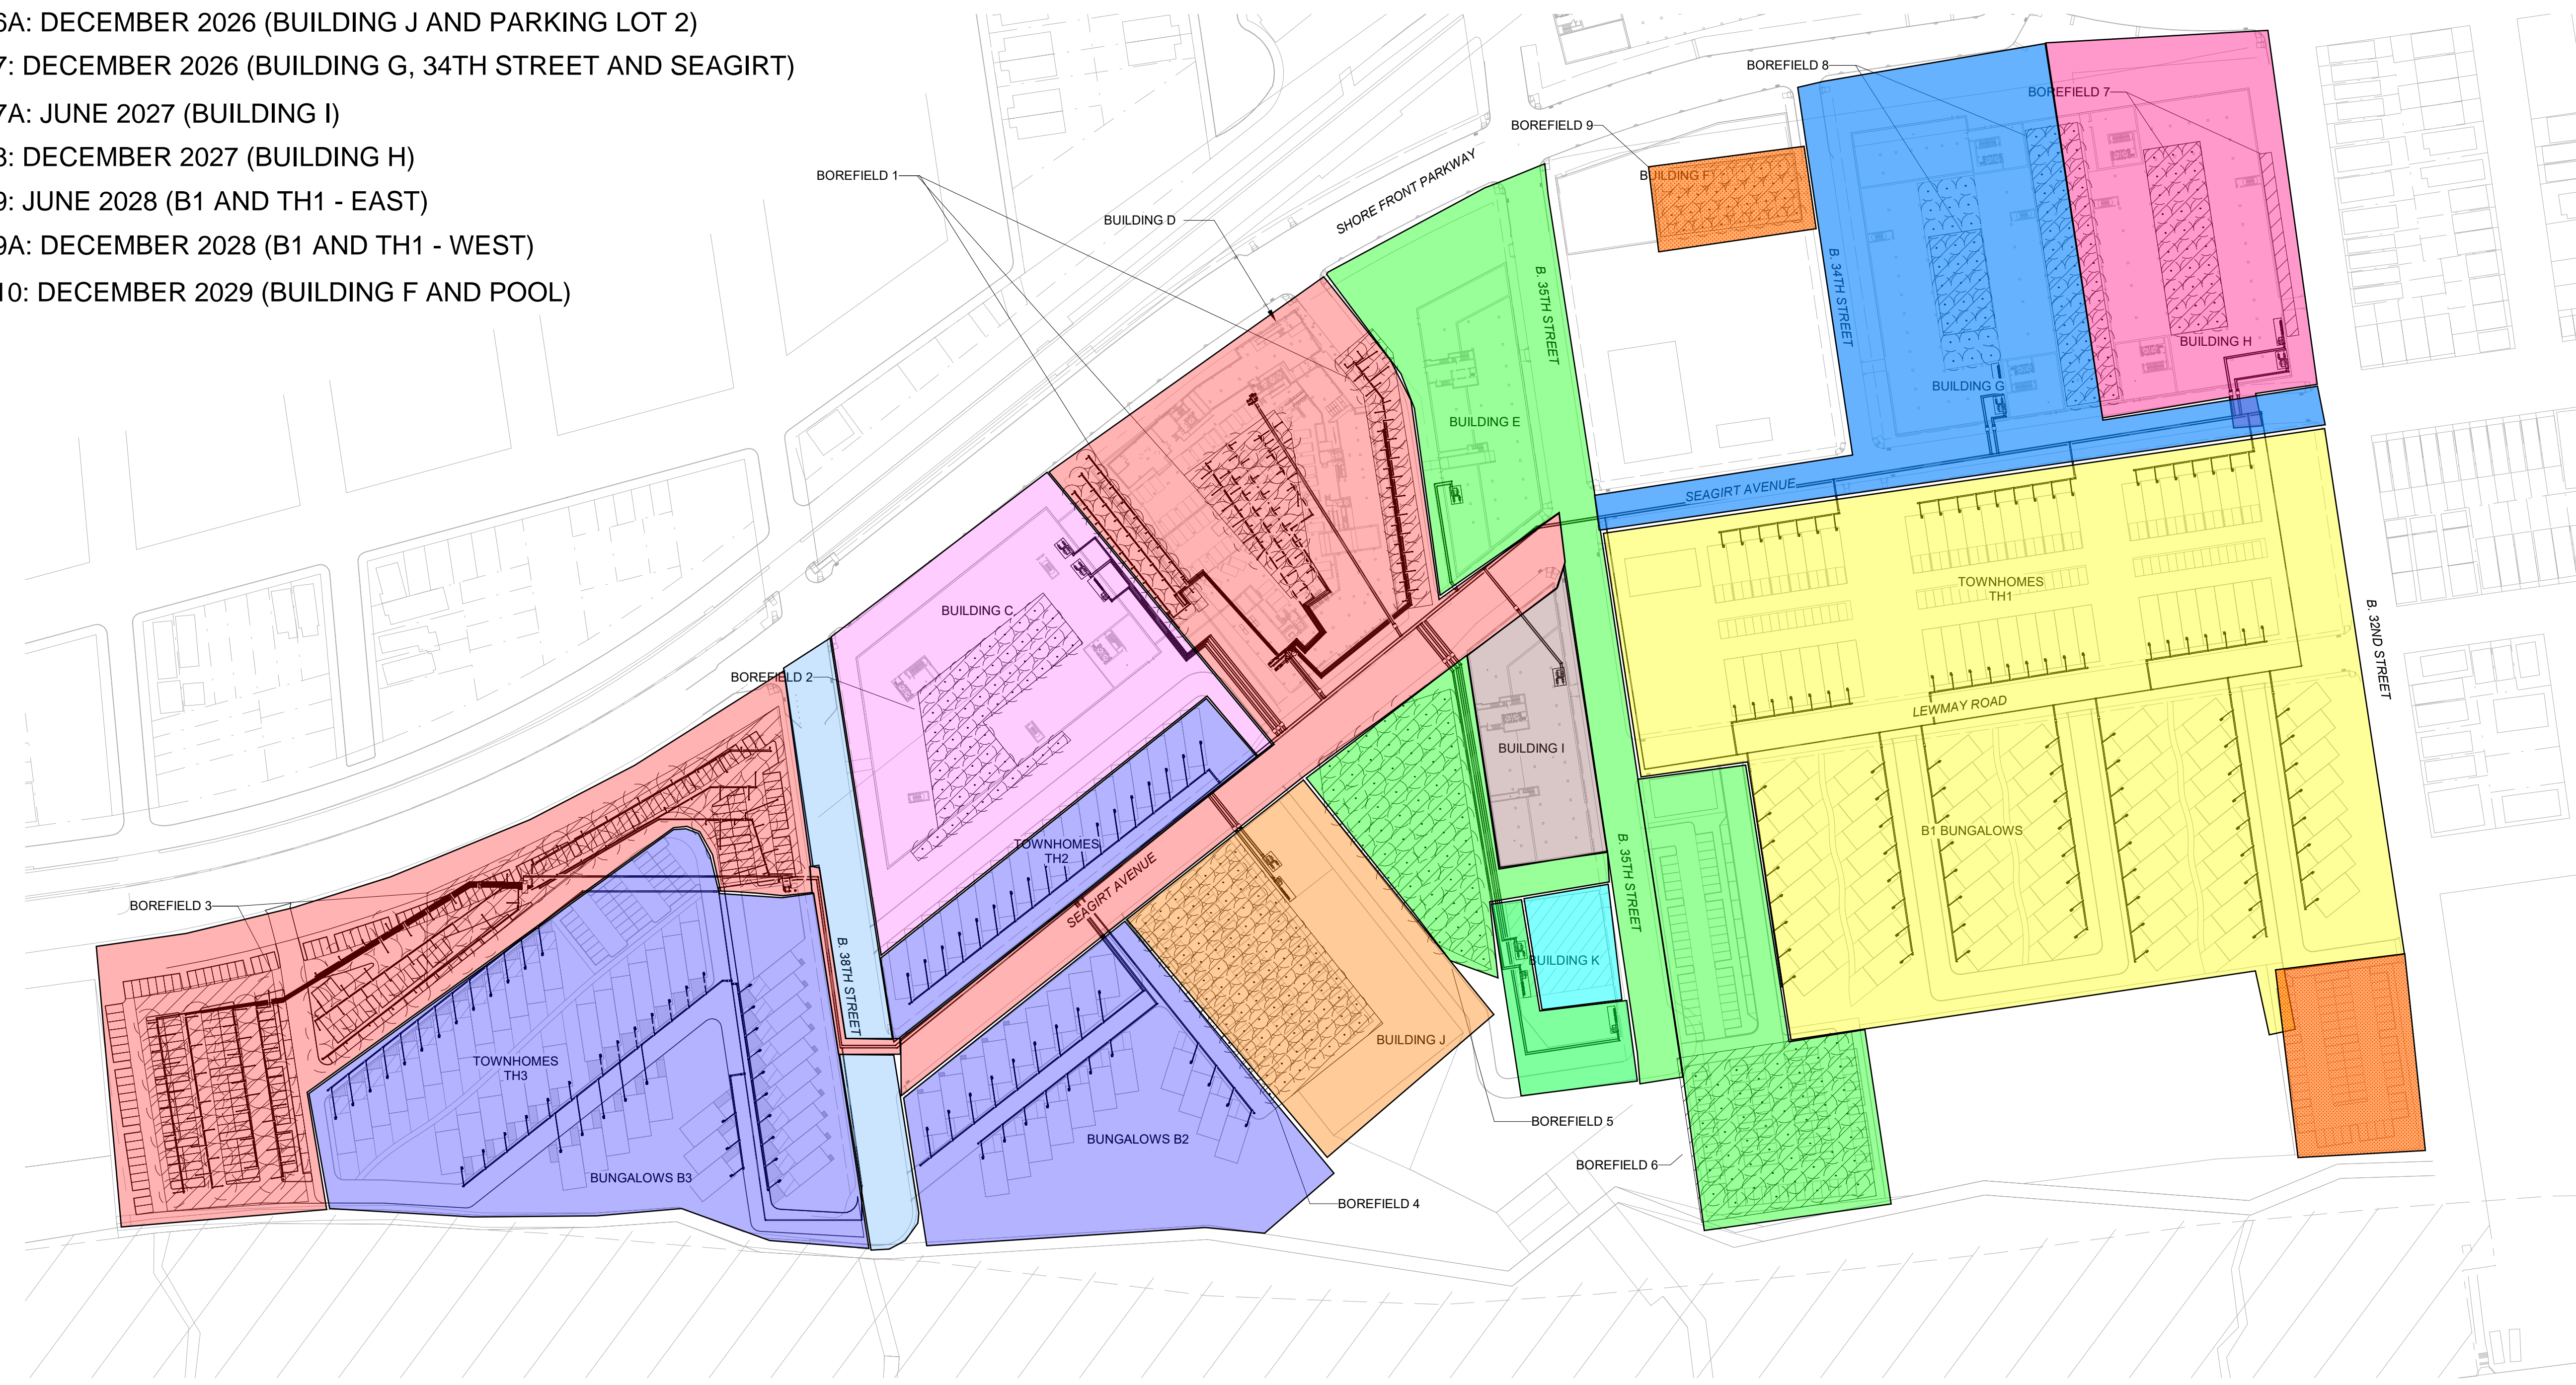
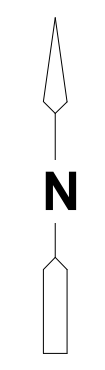


- PHASE 3: DECEMBER 2023 (BUILDING D, PARKING LOT 1, AND SEAGIRT AVENUE)
- PHASE 3A: APRIL 2024 (38TH STREET PENDING FUNDING)
- PHASE 4: DECEMBER 2024 (BUILDING E, 35TH STREET, AND PARKING LOT 3)
- PHASE 4A: DECEMBER 2025 (BUILDING K)
- PHASE 5: DECEMBER 2025 (BUILDING C)
- PHASE 6: JUNE 2026 (B2, B3, TH2, AND TH3)
- PHASE 6A: DECEMBER 2026 (BUILDING J AND PARKING LOT 2)
- PHASE 7: DECEMBER 2026 (BUILDING G, 34TH STREET AND SEAGIRT)
- PHASE 7A: JUNE 2027 (BUILDING I)
- PHASE 8: DECEMBER 2027 (BUILDING H)
- PHASE 9: JUNE 2028 (B1 AND TH1 - EAST)
- PHASE 9A: DECEMBER 2028 (B1 AND TH1 - WEST)
- PHASE 10: DECEMBER 2029 (BUILDING F AND POOL)

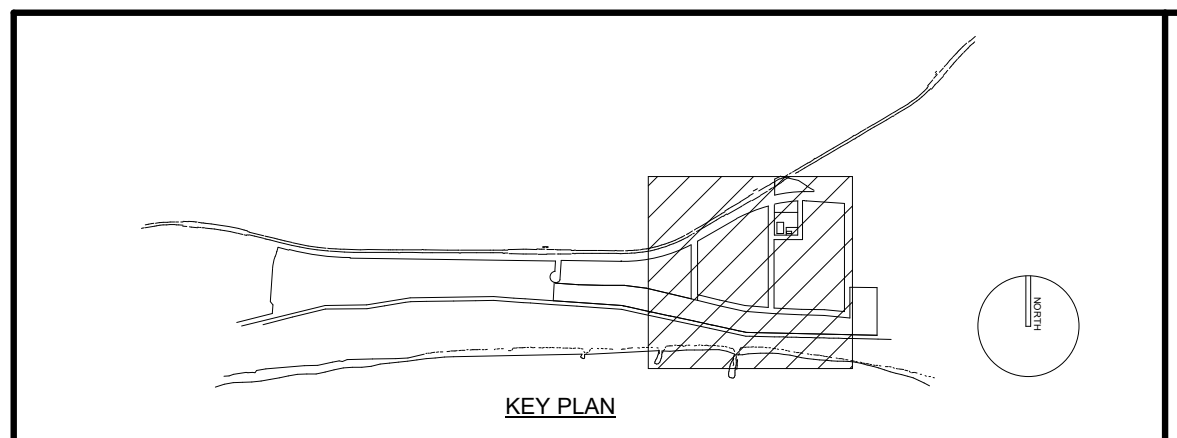

NOTES:
 1. ALL PIPING ROUTED MIN. 4'-0" BELOW FINISHED GRADE. FINAL INVERTS TO BE COORDINATED WITH SITE GRADING PLAN.

ARVERNE EAST GEOTHERMAL SITE PLAN - ALL PHASES
 1" = 100'-0"

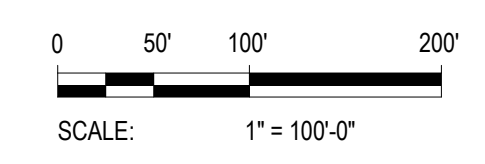

© 2014 CDM SMITH. ALL RIGHTS RESERVED. REUSE OF DOCUMENTS, THESE DOCUMENTS AND DESIGNS PROVIDED BY PROFESSIONAL SERVICE, INCORPORATED, HEREIN, ARE THE PROPERTY OF CDM SMITH AND ARE NOT TO BE USED, IN WHOLE OR PART, FOR ANY OTHER PROJECT WITHOUT THE WRITTEN AUTHORIZATION OF CDM SMITH.

REV. NO.	DATE	DRWN	CHKD	REMARKS

DESIGNED BY: S. GERBER
 DRAWN BY: S. GERBER
 SHEET CHKD BY: D. FLAHERTY
 CROSS CHKD BY: D. OROURKE
 APPROVED BY: _____
 DATE: MARCH 2023



ARVERNE EAST GEOTHERMAL AMBIENT LOOP

OVERALL GEOTHERMAL PLAN

PROJECT NO. _____
 FILE NAME: _____
 SHEET NO. _____
GT-100